


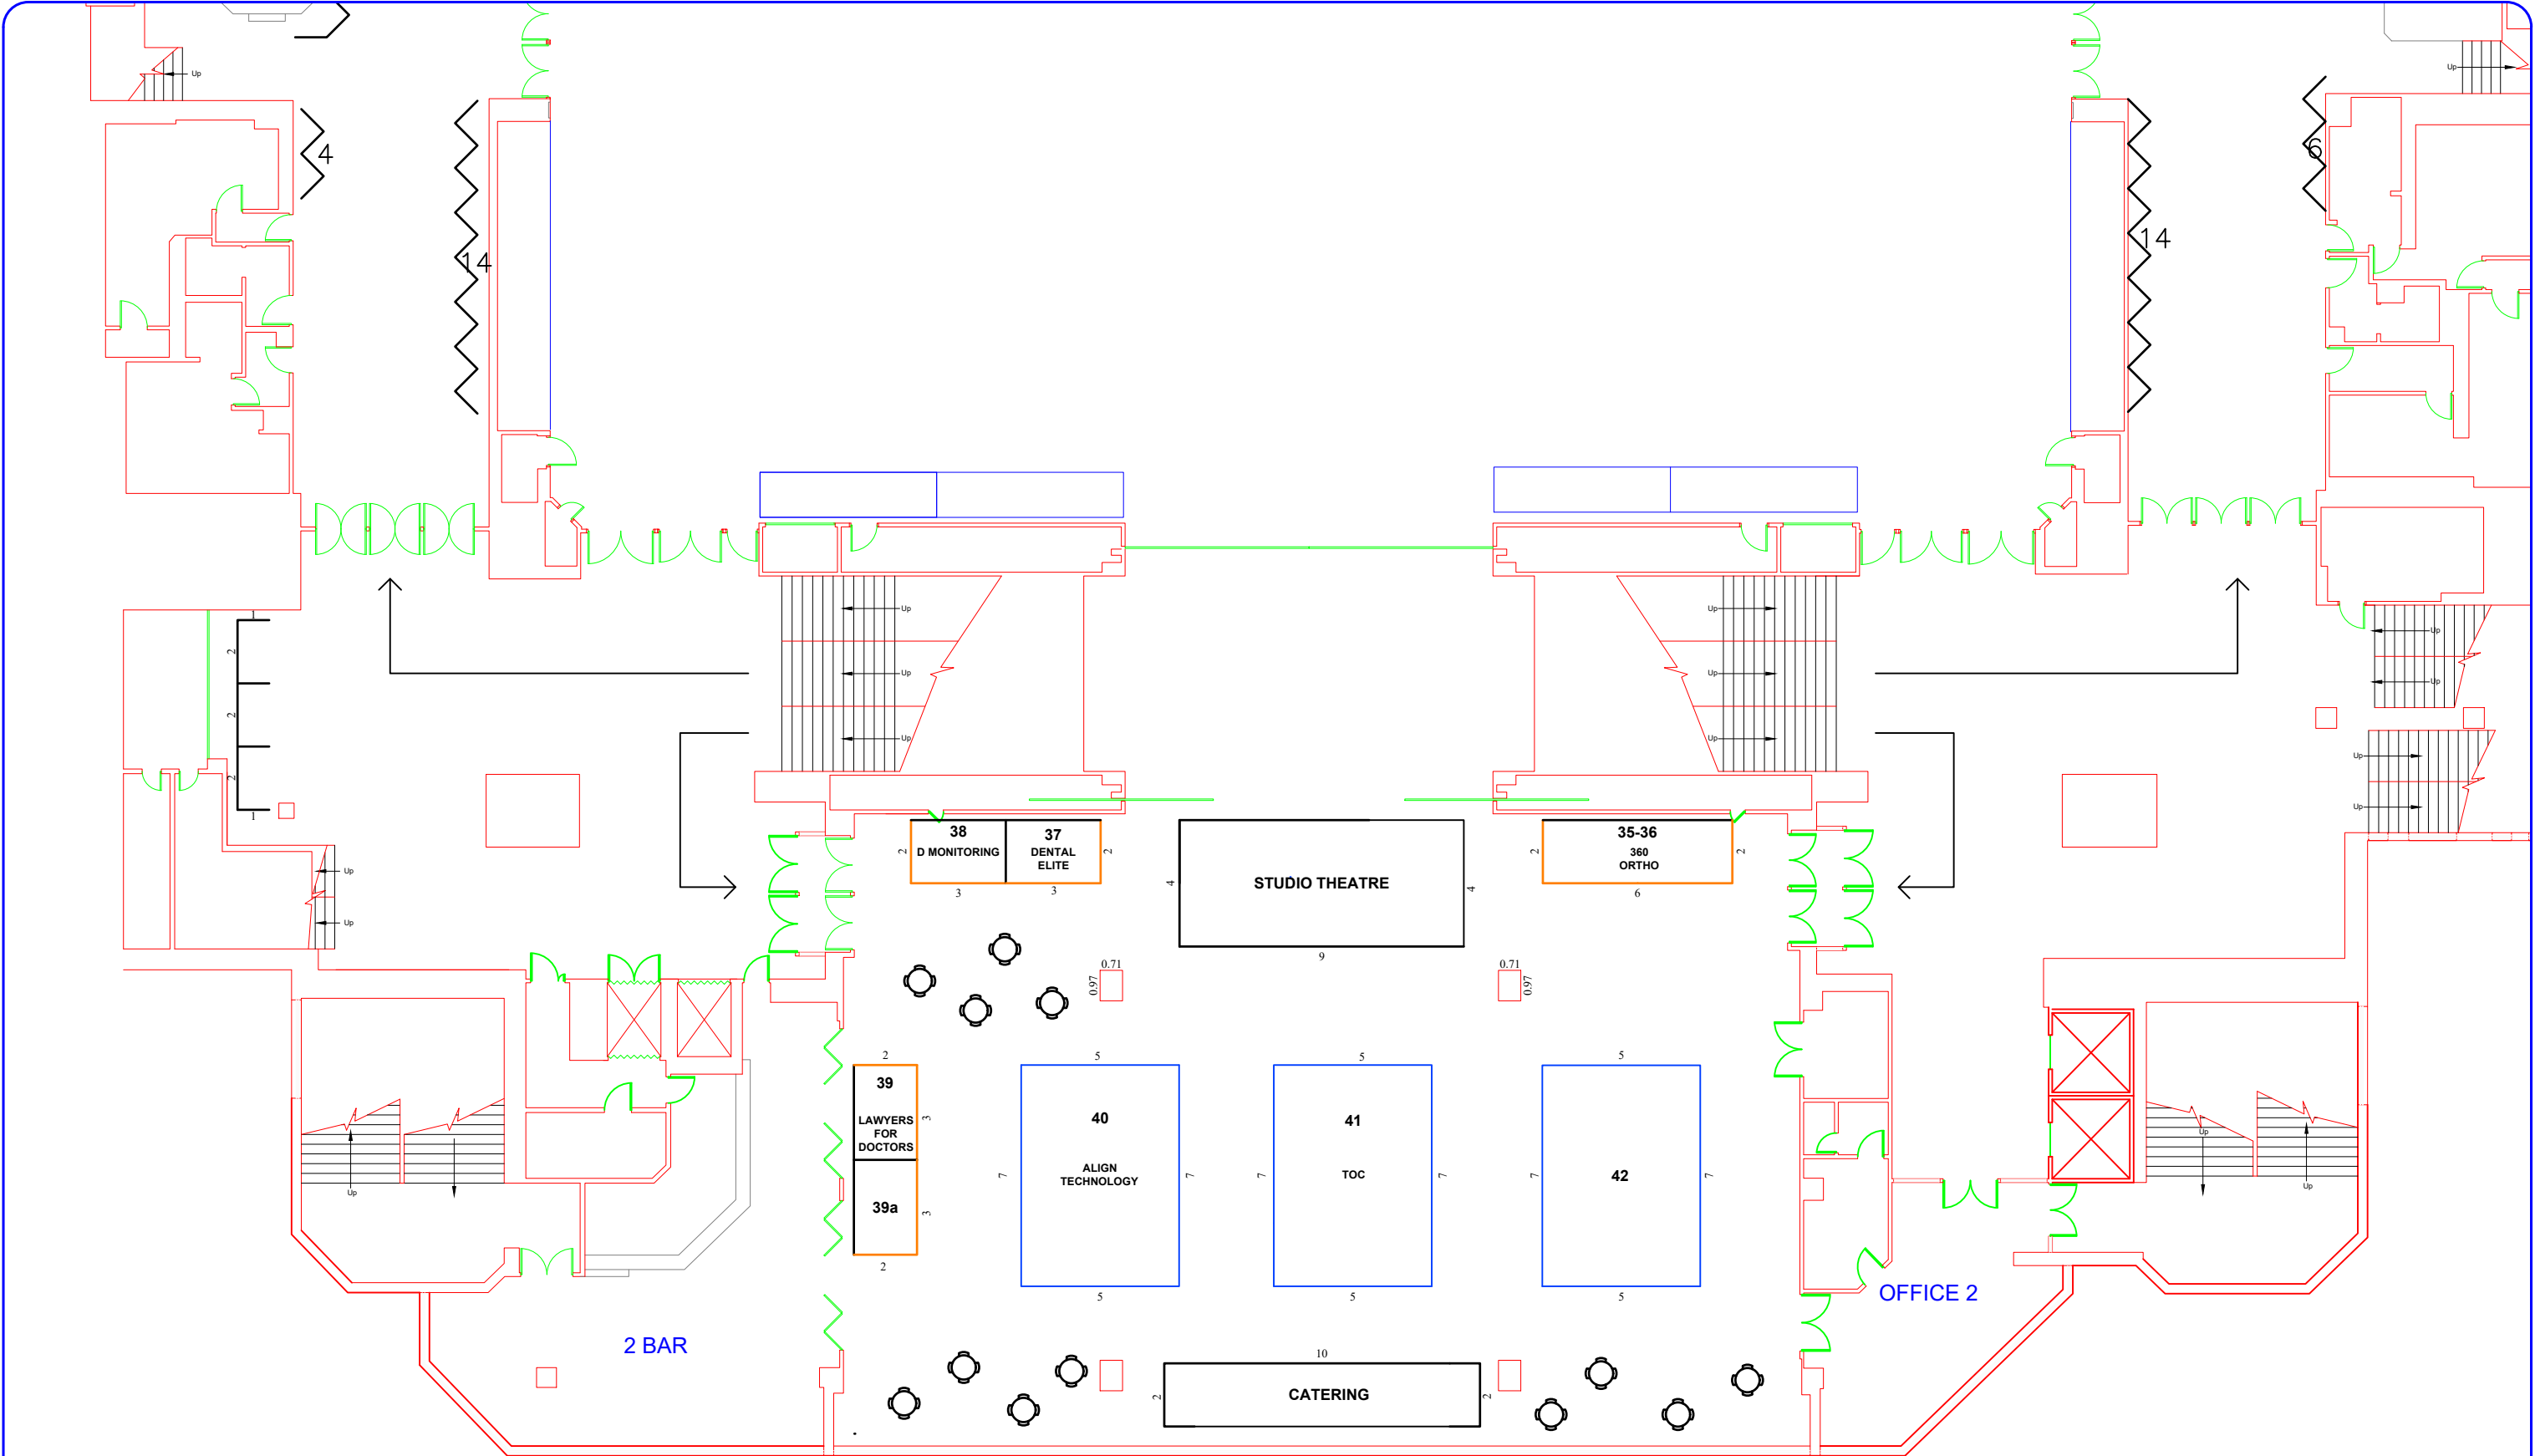

As existing first floor plan
1:200



SCALE:

1:200 at A3

SITE:

BICC

TITLE:

BRITISH ORTHODONTIC CONFERENCE

DRAWN BY:

AM

PROJECT NUMBER:

260923BOC

CHECKED BY:

--

DRAWING REVISION:

V3



tel: 01803 314000

email: info@havillexhibitions.co.uk